


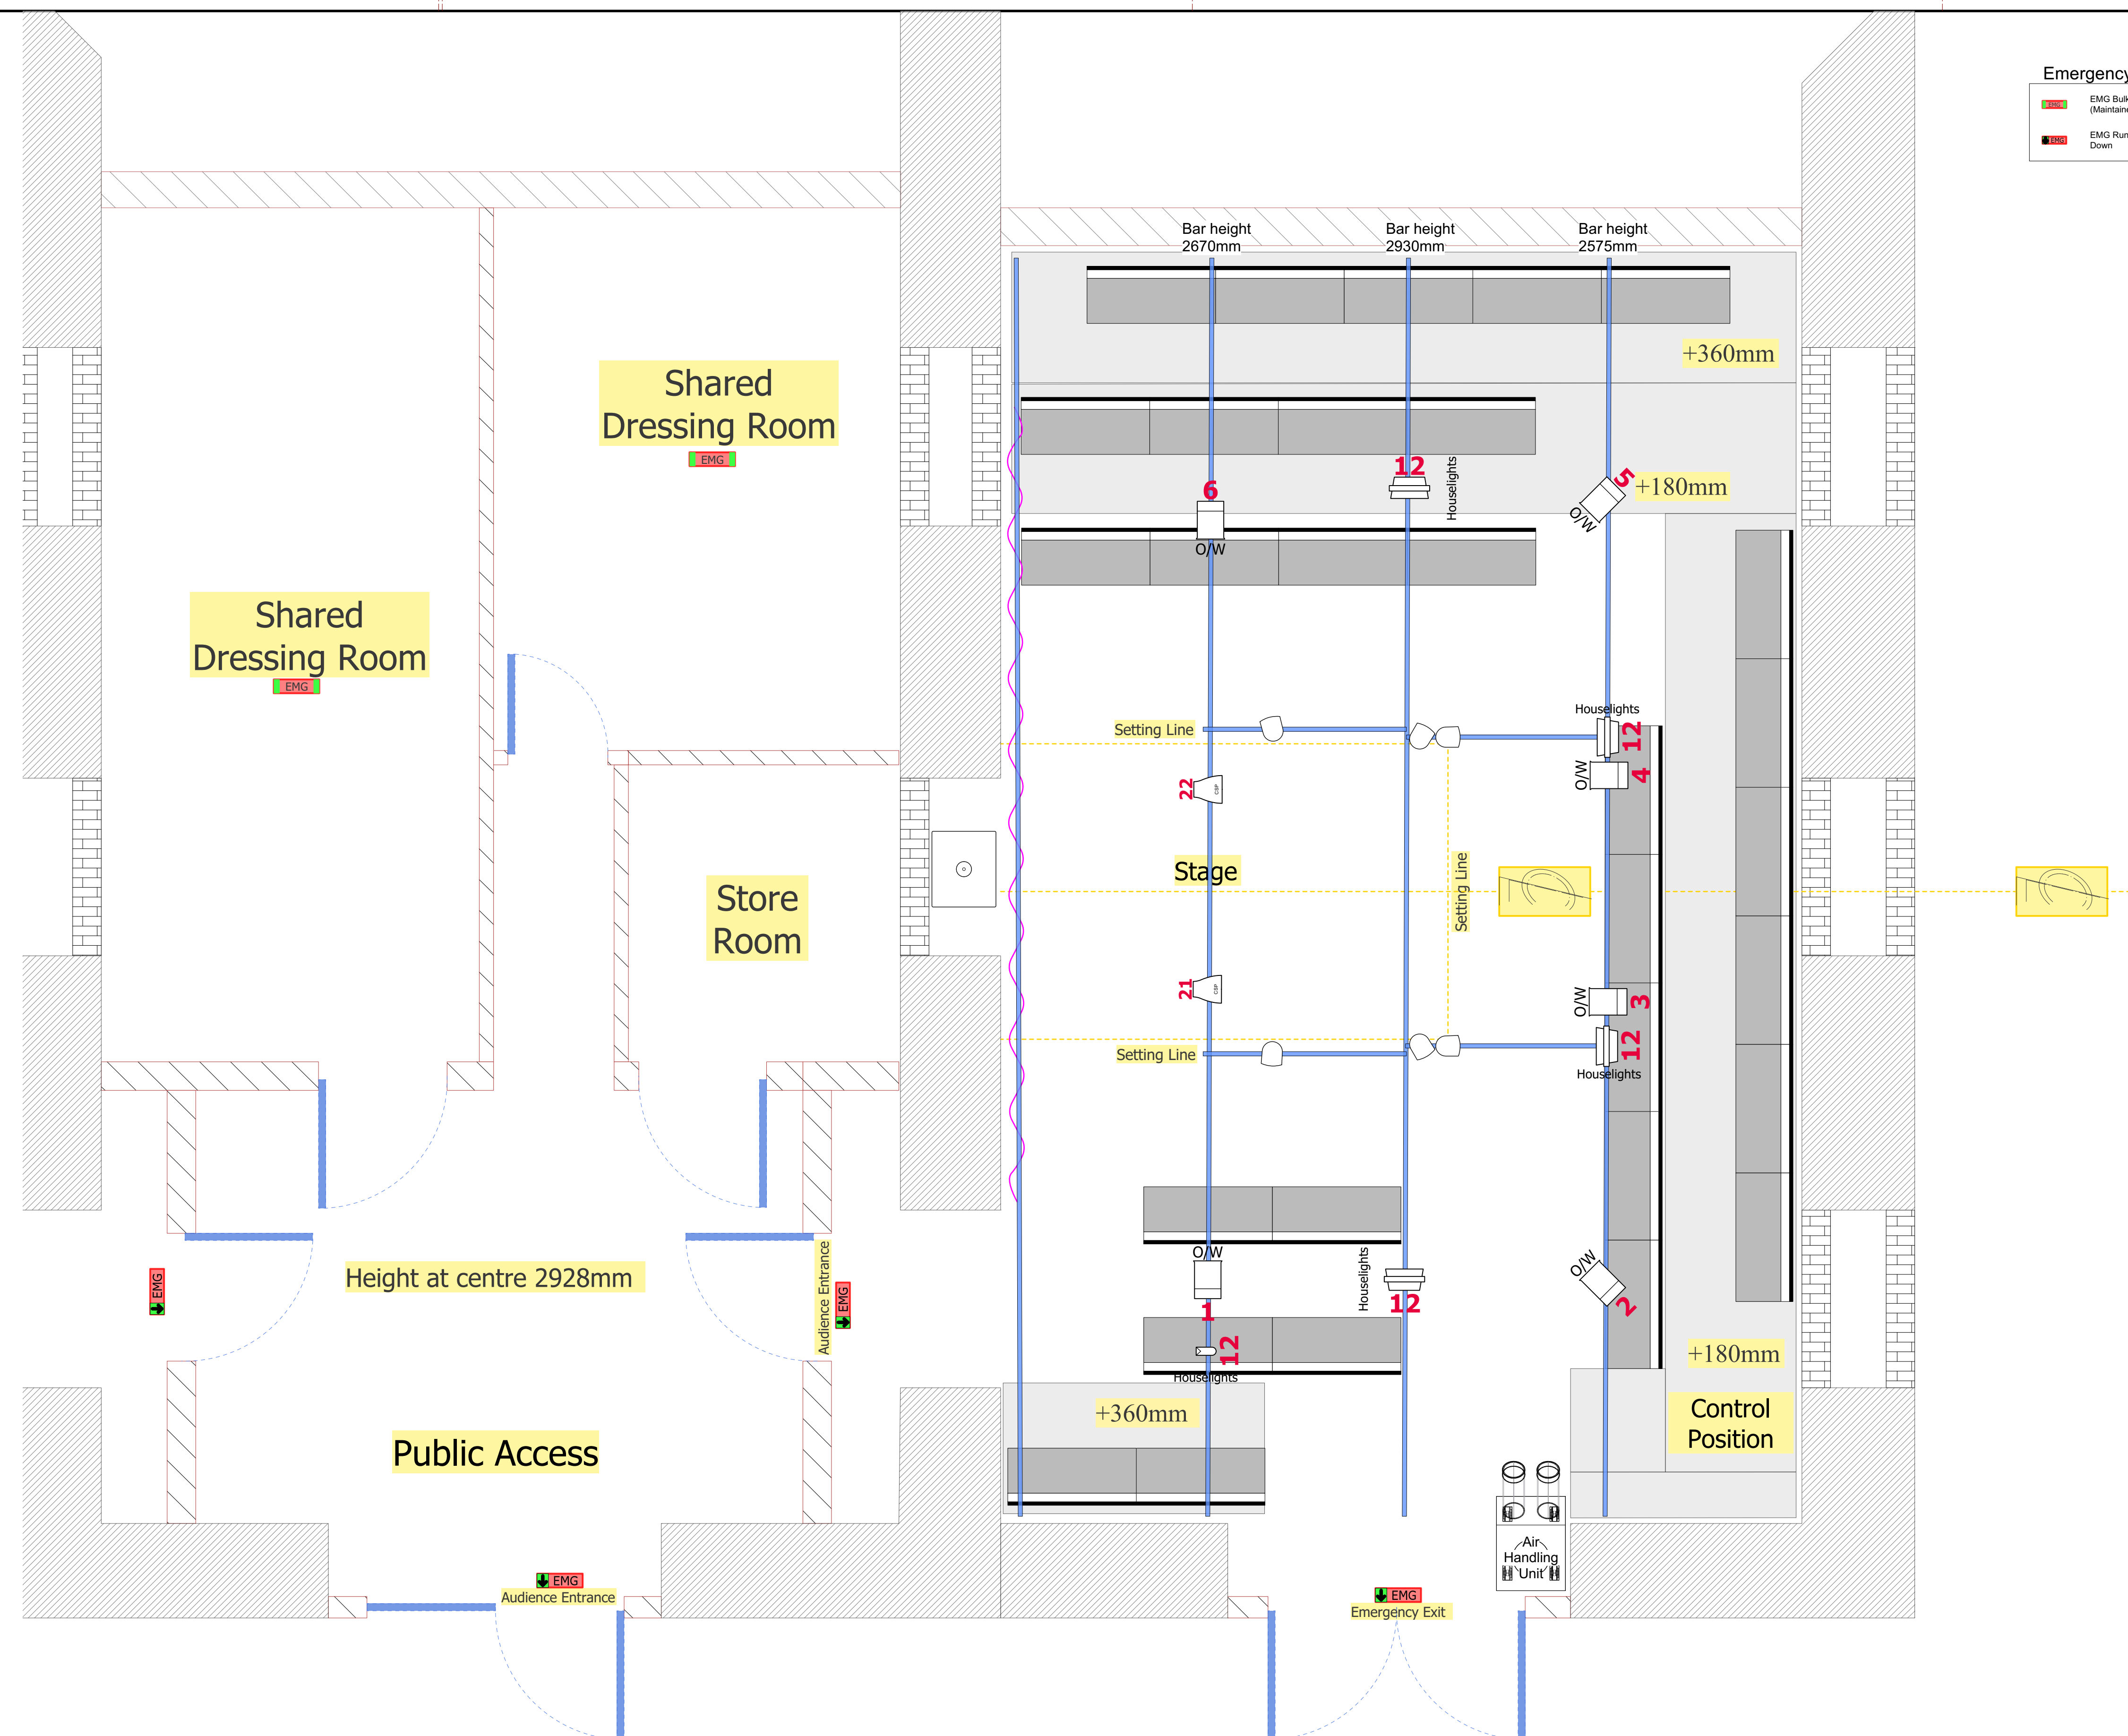


| Emergency Lighting        |   |  |
|---------------------------|---|--|
| EMG Bulkhead (Maintained) | 2 |  |
| EMG Running Man Down      | 3 |  |

## Key

|                            |   |
|----------------------------|---|
| ETC ColorSource PAR        | 2 |
| Selecon Acclaim Flood      | 4 |
| Selecon Acclaim Fresnel    | 6 |
| USITT PAR MR-16 Birdie-WFL | 1 |

## Typical

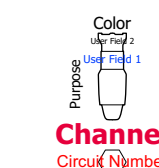

12 ways of diming  
(start address 1.30)

1-6 General Cover  
7-11 Available for company  
specials  
12 - Houselights

d&b E0 Loudspeaker

d&b E12 Sub

## Notes

Pleasance Theatre Trust reserve the right to alter the specification of their venues without prior notice or consultation.

Pleasance Theatre Trust  
Carpenters Mews, North Road  
London, N7 9EF

t. +44 (0)207 619 6868  
e. edinburghtechnical@pleasance.co.uk  
w. www.pleasance.co.uk

33

PLEASANCE  
COURTYARD

• THE PLEASANCE •

| Venue    | Bunkers                 | Site                | Courtyard    |
|----------|-------------------------|---------------------|--------------|
| Drawing  | Bunker 1 - Website - A1 | Drawing No.         | 22/81/02     |
| Scale    | 1:25 @ A1               | Date                | 30/04/2022   |
| Drawn By | Sam House               | Originally Drawn By | Matt Britten |